




PRODUCED BY AN AUTODESK EDUCATIONAL PRODUCT

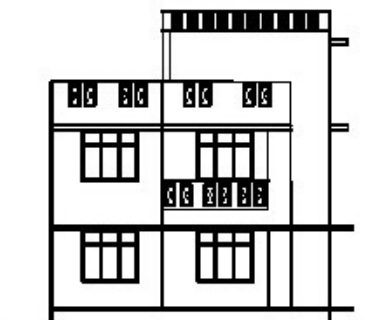


FRONT ELEVATION  
SCALE: 1/8" = 1'-0"

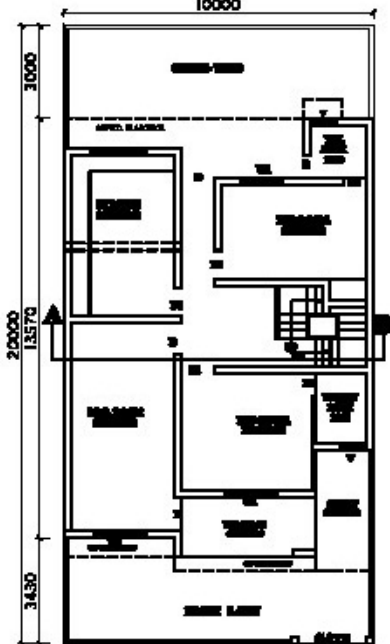


OVERALL FLOOR PLAN  
SCALE: 1/8" = 1'-0"

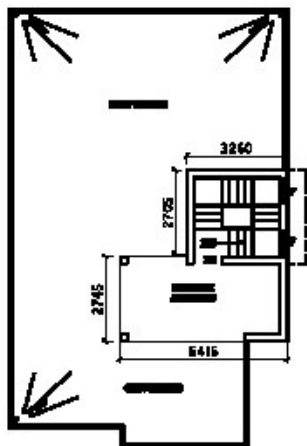


TERRACE PLAN  
SCALE: 1/8" = 1'-0"

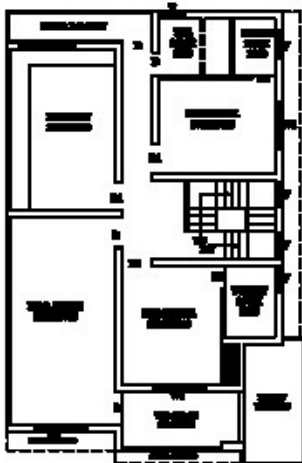

FIRST FLOOR PLAN  
SCALE: 1/8" = 1'-0"

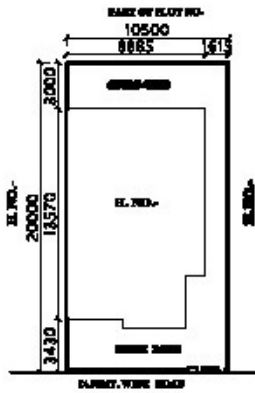

SECOND FLOOR PLAN  
SCALE: 1/8" = 1'-0"

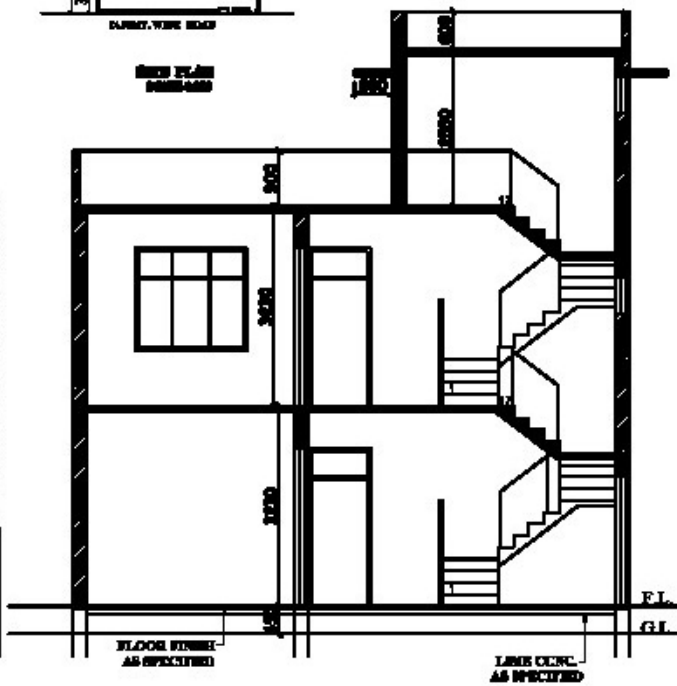

FLOOR FINISH  
AS SPECIFIED

LINE CONC.  
AS SPECIFIED

SECTION AS SHOWN  
SCALE: 1/8" = 1'-0"

**SCHEDULE OF AREA**

NO.	DESCRIPTION	AREA (SQ. FT.)
1	FIRST FLOOR AREA	10500
2	SECOND FLOOR AREA	8885
3	TERRACE AREA	2705
4	STAIRS	1000
5	TOILETS	500
6	OTHER	1000
<b>TOTAL</b>	<b>GRAND TOTAL</b>	<b>22790</b>

**SCHEDULE OF MATERIALS**

NO.	DESCRIPTION	QUANTITY	UNIT
1	CEMENT CONCRETE	1000	CY
2	BRICK	10000	SQ. YD.
3	ROOFING	1000	SQ. YD.
4	PAINT	1000	GAL.
5	IRON RODS	1000	LB.
6	STEEL	1000	LB.
7	GLASS	1000	SQ. FT.
8	DOORS	1000	EA.
9	WINDOWS	1000	EA.
10	STAIRS	1000	EA.
11	TOILETS	1000	EA.
12	OTHER	1000	EA.

AGRA  
DEVELOPMENT  
AUTHORITY

PROPOSED DEVELOPMENT PLAN  
FOR THE DEVELOPMENT OF THE  
SITE  
NO. 1000  
AGRA  
DISTRICT



DRAWN BY  
THILOK LINGAM

PRODUCED BY AN AUTODESK EDUCATIONAL PRODUCT